

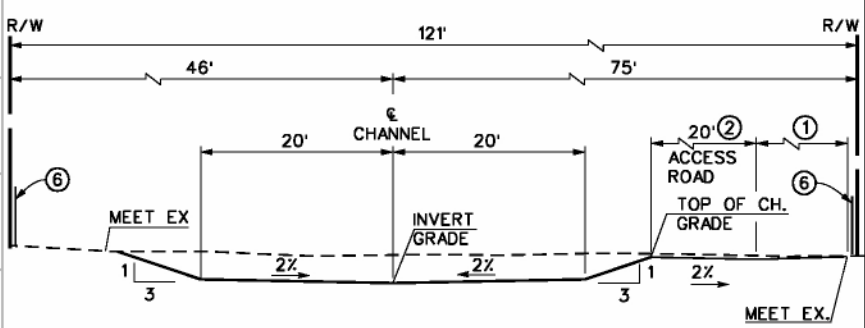
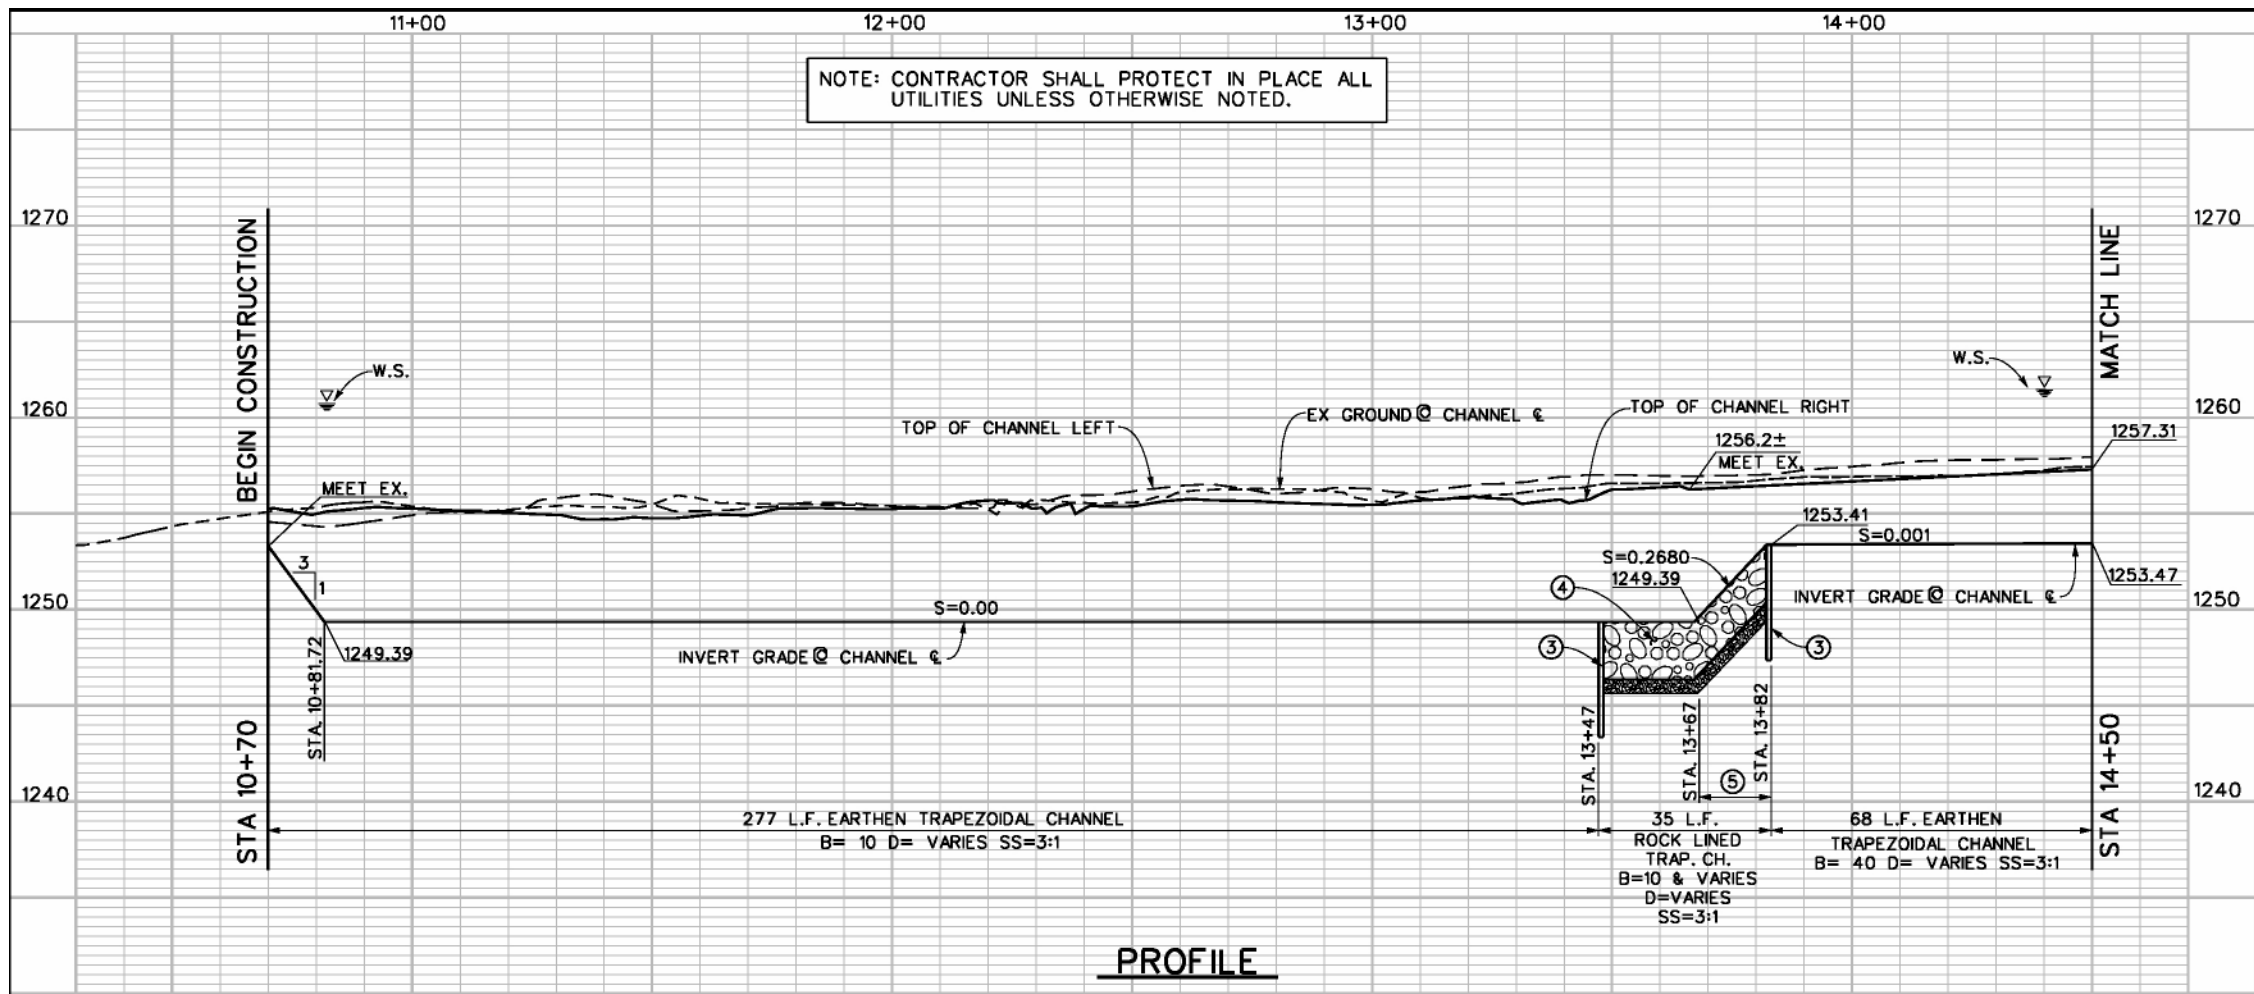


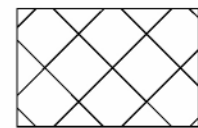

SECTION AT STATION 14+00

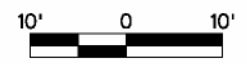



ENVIRONMENTALLY SENSITIVE AREA
WARNING: THE CONTRACTOR SHALL NOT ENTER NOR DAMAGE ANY VEGETATION OUTSIDE OF THE EXCAVATION LIMITS DOWNSTREAM OF STATION 13+66.

CHANNEL & CURVE DATA

Δ	= 30° 00' 00"
R	= 150.00'
L	= 78.54'
T	= 40.19'
BC	= STA 11+77.76
EC	= STA 12+56.30
PI	= N 2198310.51 E 6227175.32

CONSTRUCTION NOTES

- CLEAR AND GRADE VEHICLE TURN AROUND AREA. LIMIT GRADING TO 0.5' INSIDE OF RIGHT-OF-WAY.
- PLACE 3" THICK CLASS 2 AGGREGATE BASE ON ACCESS ROAD AND VEHICLE TURNAROUND AREA.
- CONSTRUCT 6' CUTOFF WALL PER DETAILS ON SHEET XX.
- CONSTRUCT 3' ROCK SLOPE PROTECTION, 1/2 TON CLASS OVER 9" FILTER BLANKET, NO. 2 BACKING CLASS PER DETAILS ON SHEET XX.
- TRANSITION BASE WIDTH FROM 10' @ STA. 13+67 TO 40' @ STA. 13+82.
- INSTALL 6' CHAIN LINK FENCE PER STD M801.

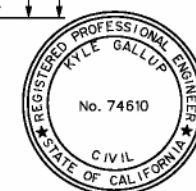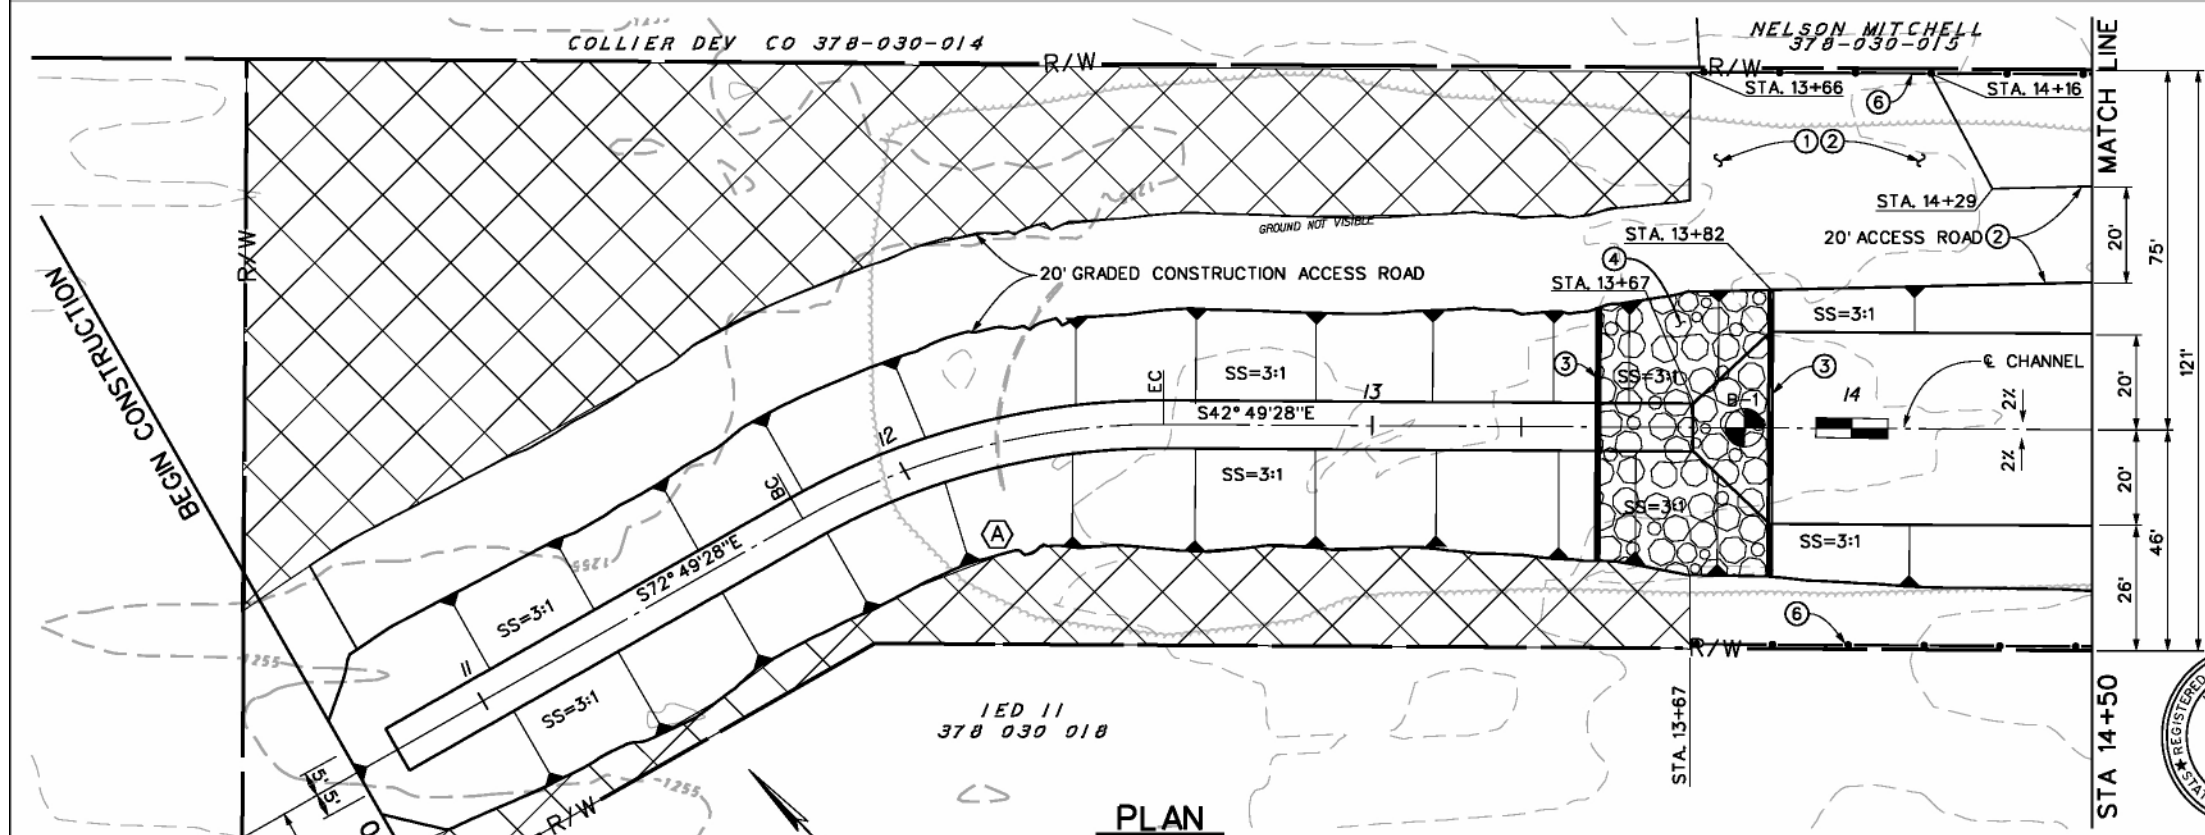

★ PRELIMINARY ★
SUBJECT TO REVISION



REVISIONS	DESCRIPTION	APPR.	DATE

DESIGNED BY: C.P., D.H., J.G.	RECOMMENDED FOR APPROVAL BY:	APPROVED BY:
DRAWN BY: MALEK HOWARD		
DATE DRAWN: MONTH 2013	DATE:	DATE:

ARROYO DEL TORO CHANNEL
STAGE 1
STA 10+70 TO STA 14+50

PROJECT NO.	3-0-0170
DRAWING NO.	3-196
SHEET NO.	2 OF XY