
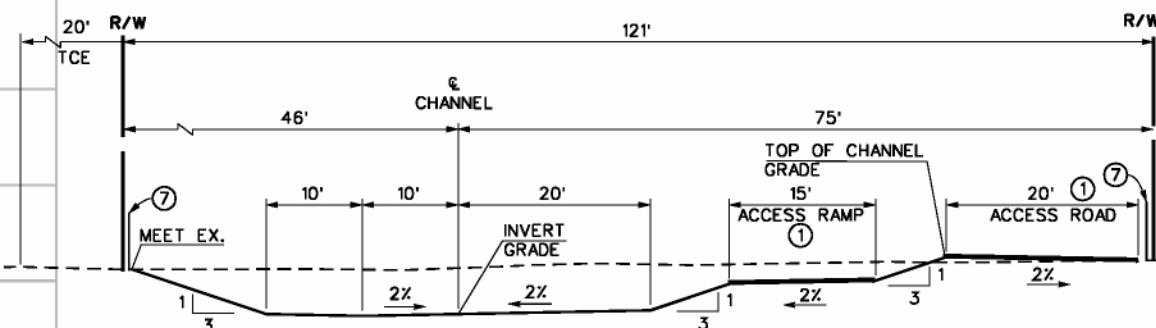



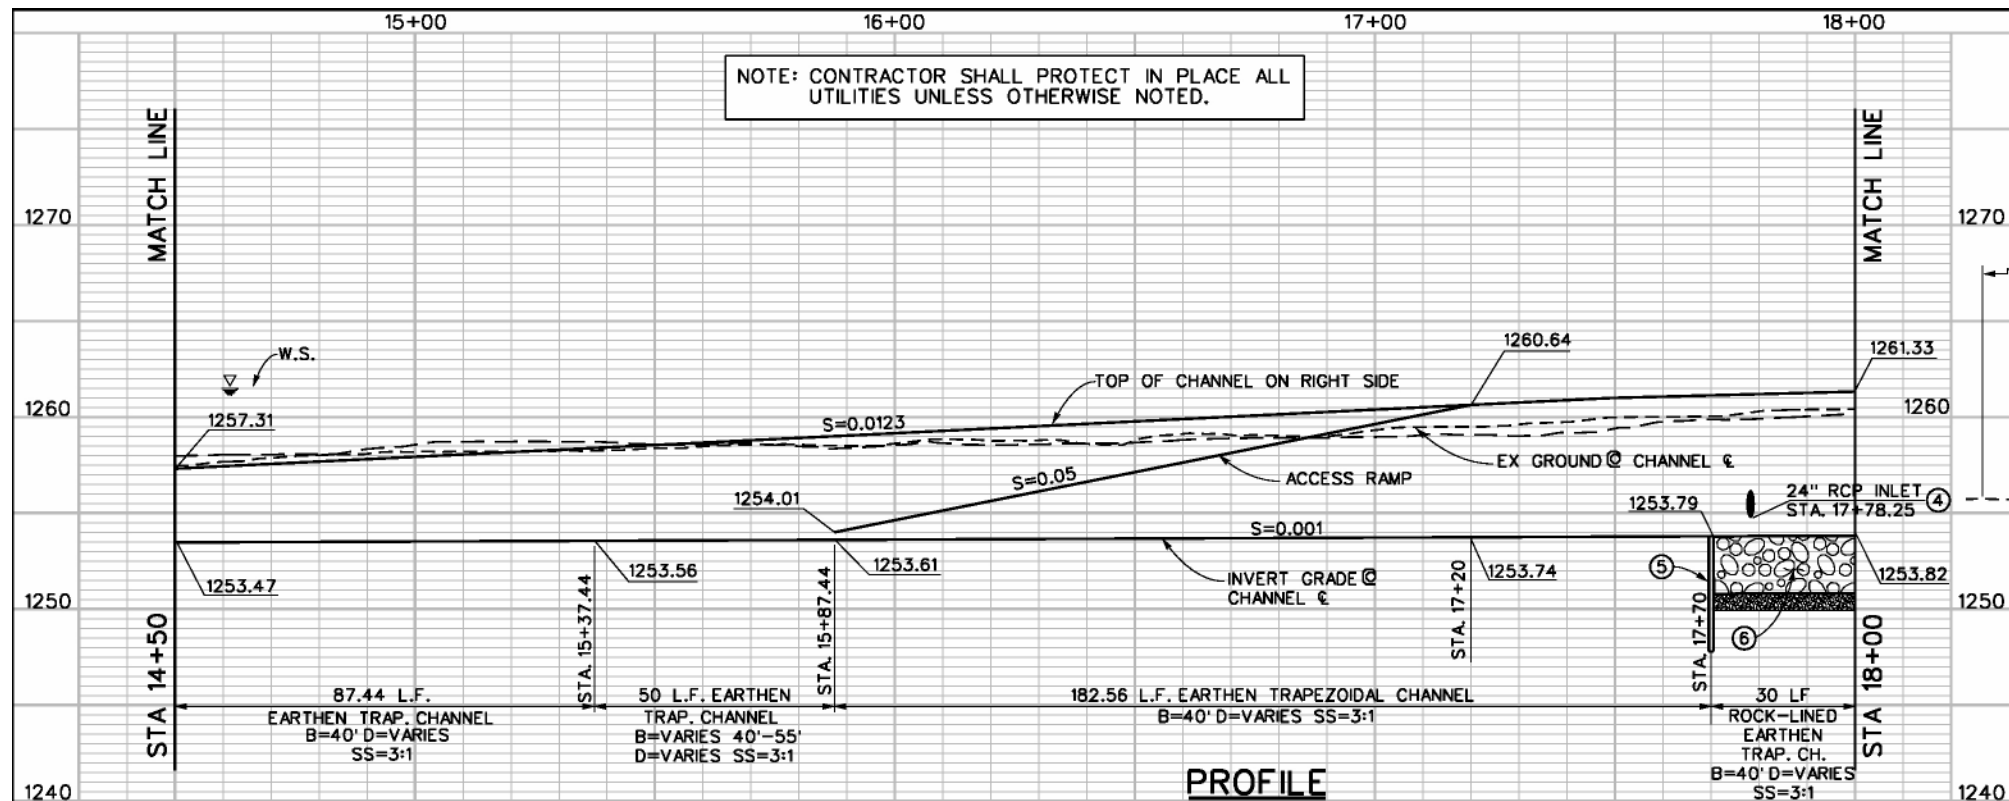


(B) CHANNEL & CURVE DATA

$\Delta = 3^\circ 27' 13''$
 $R = 500.00'$
 $L = 30.14'$
 $T = 15.07'$
 $BC = \text{STA } 17+59.29$
 $EC = \text{STA } 17+89.43$
 $PI = N 2197901.06$
 $E 6227554.80$


CONSTRUCTION NOTES

- PLACE 3" THICK CLASS 2 AGGREGATE BASE ON ACCESS ROAD.
- REMOVE EXISTING CONCRETE SLAB.
- LIMIT ACCESS ROAD TO 0.5' INSIDE OF R/W.
- CONSTRUCT CONCRETE DROP INLET, INLET APRON, CONNECTOR PIPE AND JUNCTION STRUCTURE PER DETAILS ON SHEET 11. CONSTRUCT STD DRAWING NUMBER CB10.
- CONSTRUCT 6' CUTOFF WALL PER DETAILS ON SHEET XX.
- CONSTRUCT 3' ROCK SLOPE PROTECTION, 1/2 TON CLASS OVER 9" FILTER BLANKET, NO. 2 BACKING CLASS WITH MIRAFI 1100N FILTER FRABRIC PER DETAILS ON SHEET XX.
- INSTALL 6' CHAINLINK FENCE PER STD M801.
- CONSTRUCT JUNCTION STRUCTURE PER STD JS233 AND DETAIL ON SHEET XX.

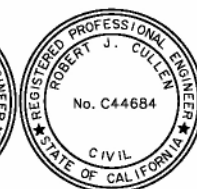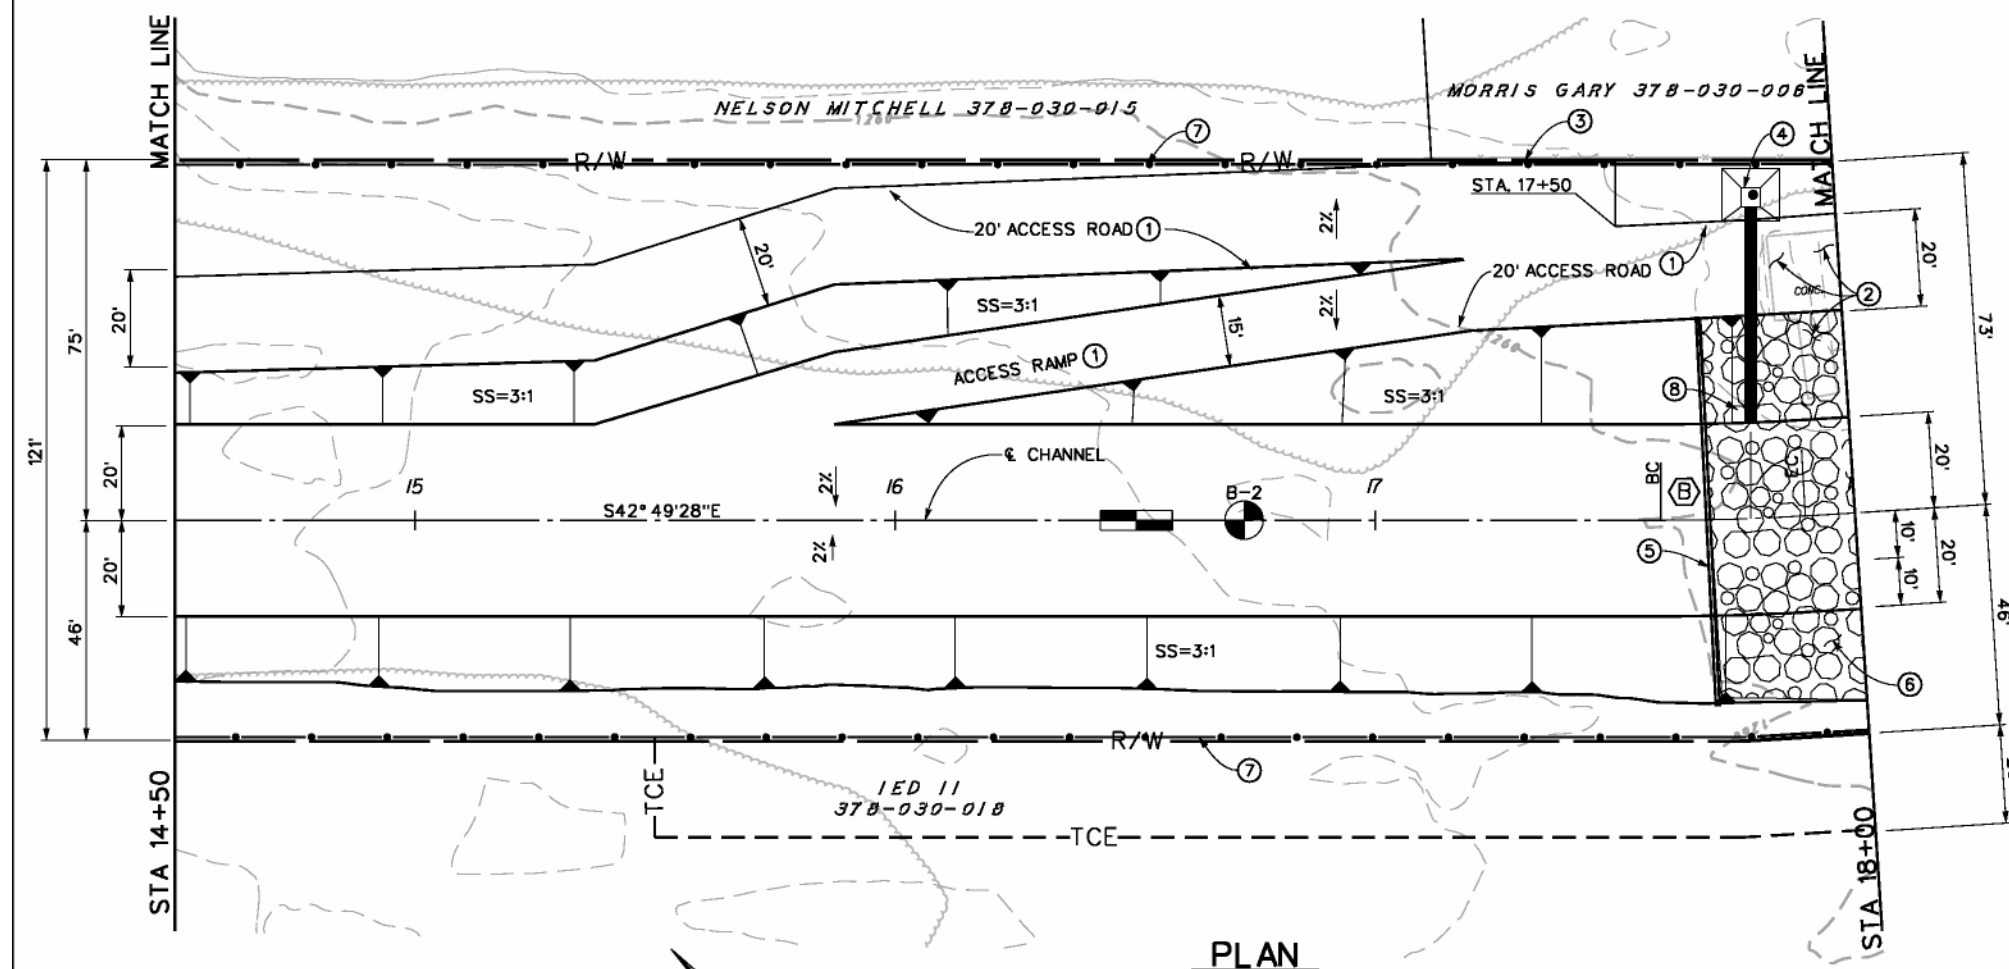

★ PRELIMINARY ★

SUBJECT TO REVISION

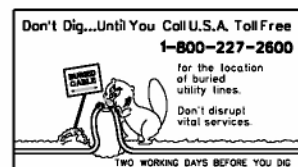

REVISIONS	DESCRIPTION	APPR.	DATE

DESIGNED BY: C.P., D.H.	RECOMMENDED FOR APPROVAL BY:	APPROVED BY:
DRAWN BY: MALEK HOWARD		
DATE DRAWN: MONTH 2013	DATE:	DATE:

PROJECT NO. 3-0-0170	DRAWING NO. 3-196	SHEET NO. 3 OF XY
ARROYO DEL TORO CHANNEL STAGE 1		
STA 14+50 TO STA 18+00		