

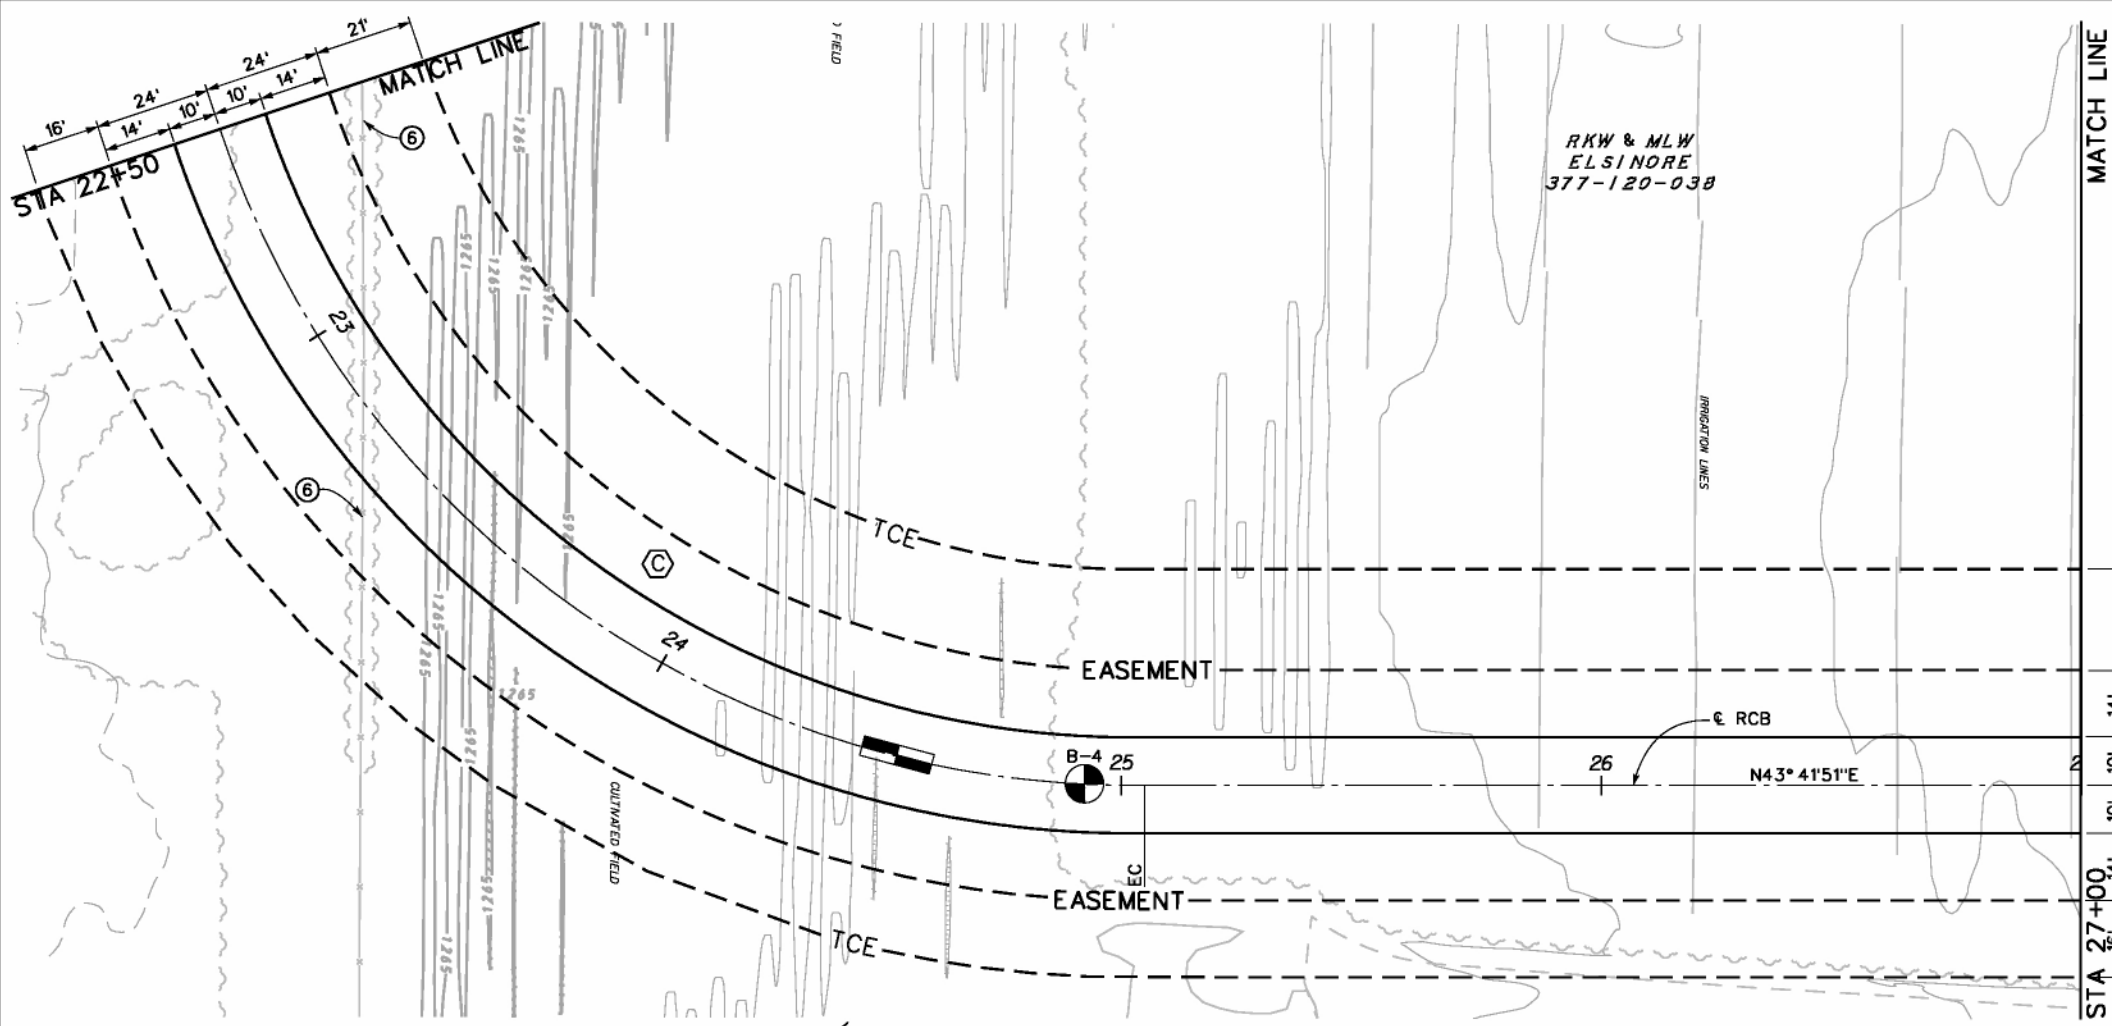
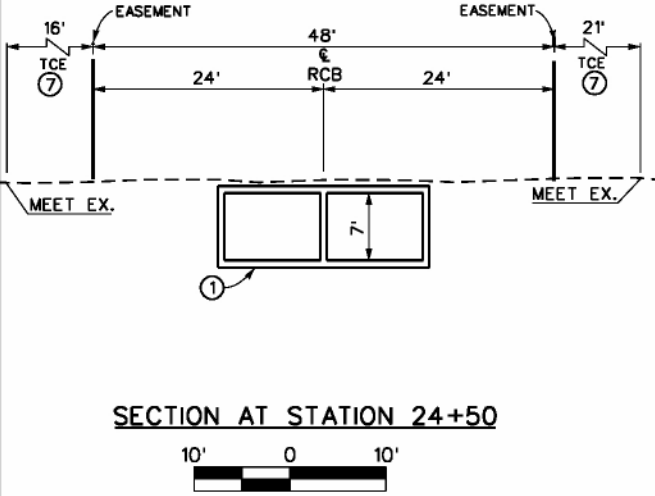


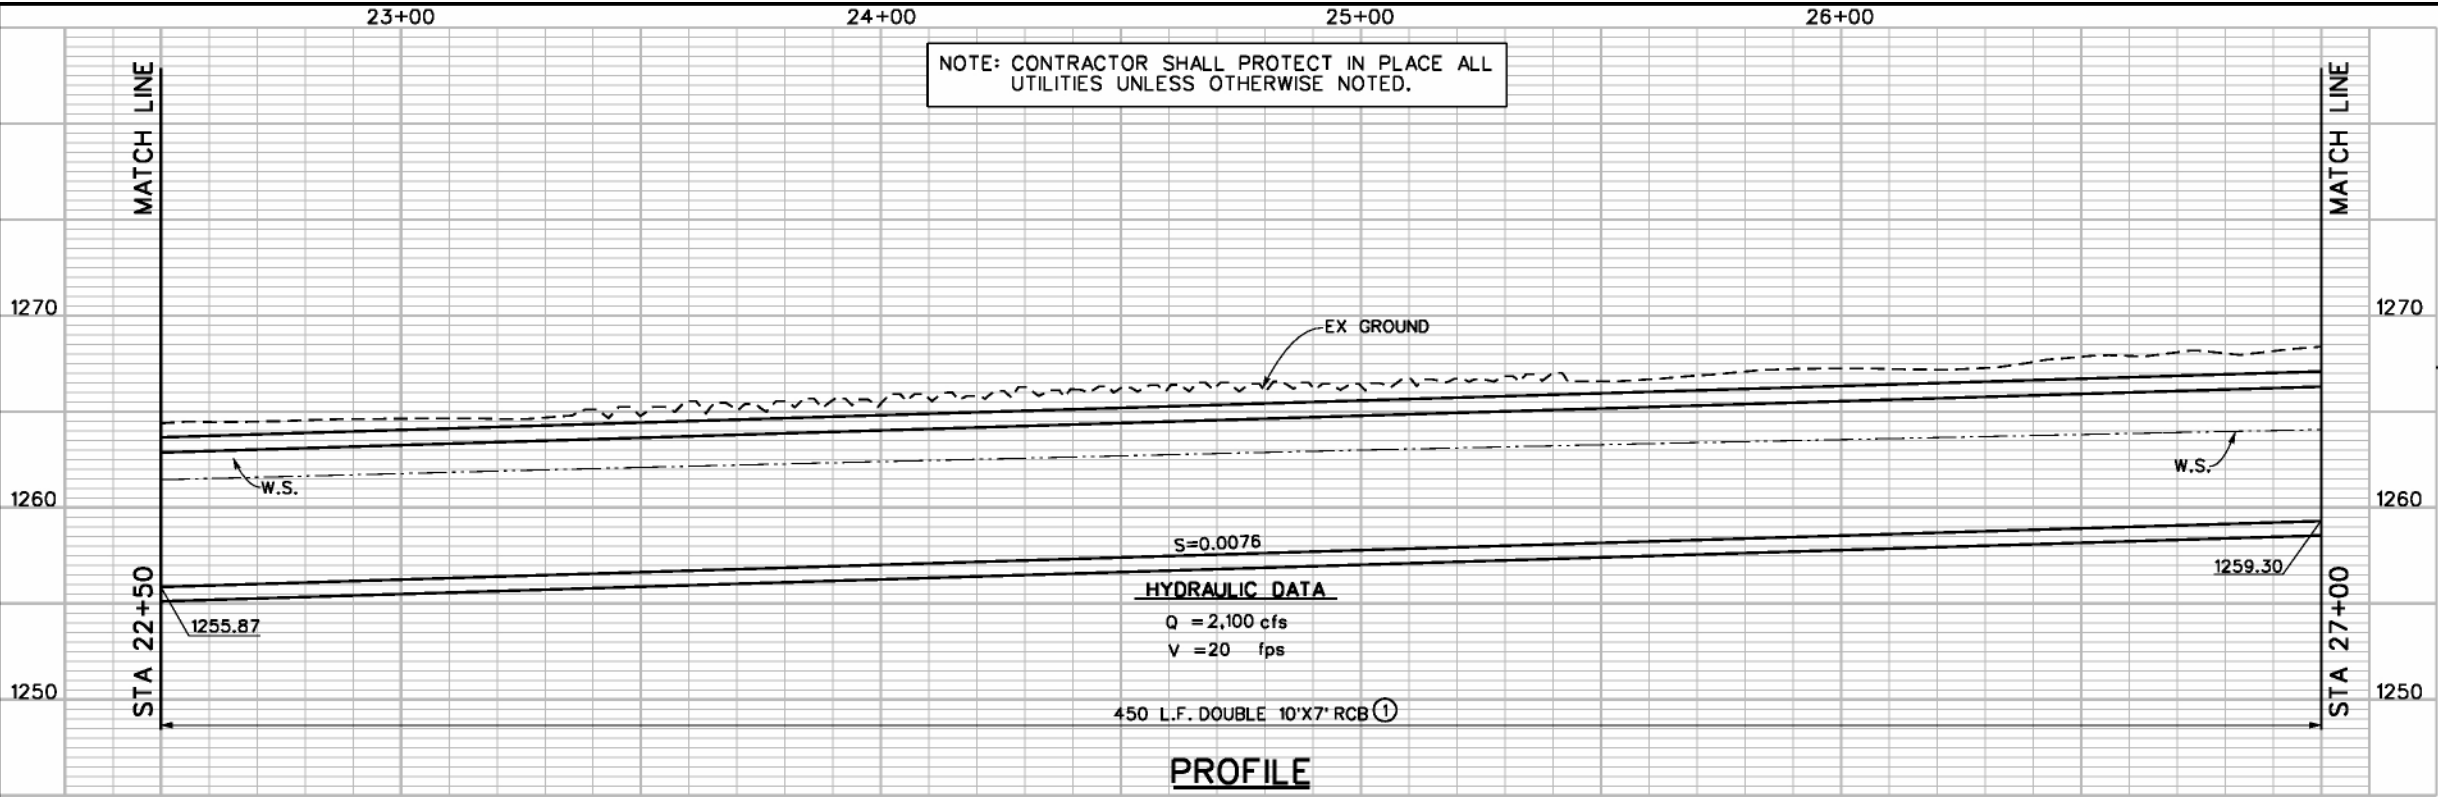

CHANNEL & CURVE DATA

Δ	= 90° 01' 28"
R	= 200.00'
L	= 314.25'
T	= 200.09'
BC	= STA 21+87.54
EC	= STA 25+01.79
PI	= N 2197477.19 E 6227998.01

- CONSTRUCTION NOTES
- ① CONSTRUCT DOUBLE 10' X 7' REINFORCED CONCRETE BOX PER CALTRANS STD. D81, FLAT INVERT ALTERNATIVE.
 - ②
 - ③
 - ④
 - ⑤
 - ⑥ REMOVE, SALVAGE AND REINSTALL EX FENCE WITHIN TCE.
 - ⑦ STRAIGHT GRADE FROM BOX EASEMENT R/W TO TCE.

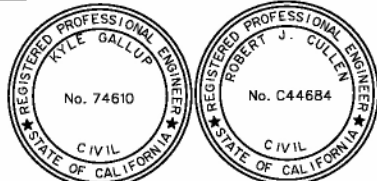

★ PRELIMINARY ★

SUBJECT TO REVISION



REVISIONS		
REF.	DESCRIPTION	DATE

DESIGNED BY: C.P., D.H.		
DRAWN BY: MALEEK HOWARD		
DATE DRAWN: MONTH 2013		
RIVERSIDE COUNTY FLOOD CONTROL AND WATER CONSERVATION DISTRICT		
RECOMMENDED FOR APPROVAL BY:	APPROVED BY:	
DATE:	DATE:	DATE:

ARROYO DEL TORO CHANNEL		PROJECT NO. 3-0-0170
STAGE 1		DRAWING NO. 3-196
STA 22+50 TO STA 27+00		SHEET NO. 5 OF XY