



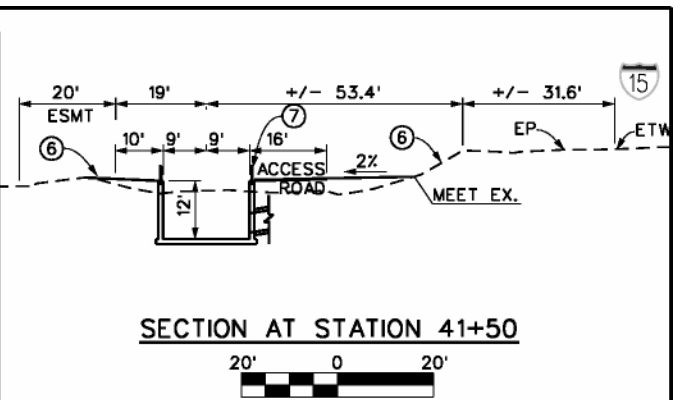

CONNECTOR NO	JS1 LOCATION	ANGLE "A"	LATERAL SIZE "B"	LENGTH "C"	ELEV R	ELEV S	TOTAL PIPE LENGTH (APPROX)	CURVE DATA
1	40+42.04	45°	48"	17.31'	1275.86'	1274.86'	33.8'	(F)
2	40+61.64	45°	48"	17.91'	1276.60'	1275.87'	33.3'	(F)
3	40+81.45	45°	48"	16.95'	1276.72'	1275.97'	33.8'	(F)
4	41+01.54	45°	48"	17.92'	1276.76'	1276.07'	33.7'	(F)
5	41+21.28	45°	48"	17.92'	1276.86'	1276.17'	33.5'	(F)
6	41+46.83	45°	36"	17.69'	1277.04'	1276.30'	34.8'	(F)
7	41+67.45	45°	36"	17.24'	1277.16'	1276.40'	33.2'	(F)
8	41+85.53	45°	36"	17.31'	1277.29'	1276.49'	31.6'	(G)
9	42+04.80	45°	36"	17.32'	1277.40'	1276.59'	30.6'	(G)
10	42+25.37	45°	36"	17.32'	1277.54'	1276.69'	27.8'	(H)
11	42+47.22	45°	36"	17.33'	1277.66'	1276.80'	26.5'	(H)
12	42+67.69	45°	36"	17.33'	1277.84'	1276.91'	24.9'	(H)
13	42+87.60	45°	36"	17.34'	1277.92'	1277.00'	23.3'	(H)
14	43+07.12	45°	36"	17.34'	1278.06'	1277.10'	21.7'	(H)
15	43+27.68	45°	36"	17.35'	1278.24'	1277.21'	20.0'	(H)

- CONSTRUCTION NOTES**
- CONSTRUCT 14' X 8.5' REINFORCED CONCRETE BOX PER CALTRANS STD. D80, FLAT INVERT ALTERNATIVE
 - TRANSITION CHANNEL WIDTH FROM 14' TO 18' AND HEIGHT FROM 10' TO 12'. SEE SHEET XX THROUGH XX.
 - CONSTRUCT 18'X12' RECTANGULAR CONCRETE CHANNEL PER DETAILS ON SHEET XX.
 - TRANSITION WALL HEIGHT FROM 12' TO 5' PER DETAILS ON SHEET XY.
 - CONSTRUCT 6'X5' RECTANGULAR CONCRETE CHANNEL AND ACCESS RAMP PER DETAILS ON SHEET XX THROUGH XX.
 - FOR GRADING/FILL DETAILS SEE SHEET XX.
 - INSTALL 3' CABLE RAILING PER CALTRANS STD. B11-47.
 - REMOVE EX. FENCE AND INSTALL 6' CHAIN LINK FENCE PER CALTRANS STD A85
 - REMOVED EX. TREES AS REQUIRED, AND AS DIRECTED BY THE ENGINEER.
 - CONSTRUCT PARAPET WALL PER DETAILS ON SHEET XX.
 - CONSTRUCT JS NO 1 PER STD JS226 AND CONNECTOR PIPE DETAILS HEREON. SEE PROFILES ON SHEETS 12-16.
 - CONSTRUCT CONCRETE COLLAR PER STD M803.
 - CONSTRUCT MANHOLE NO. 3 RCFC AND WCD STD DWG NO MH253
 - CONSTRUCT 6' X 6' X 6" CONCRETE PAD PER DETAIL ON SHEET XX.
 - FOR GRADING DETAILS SEE SHEET XX.

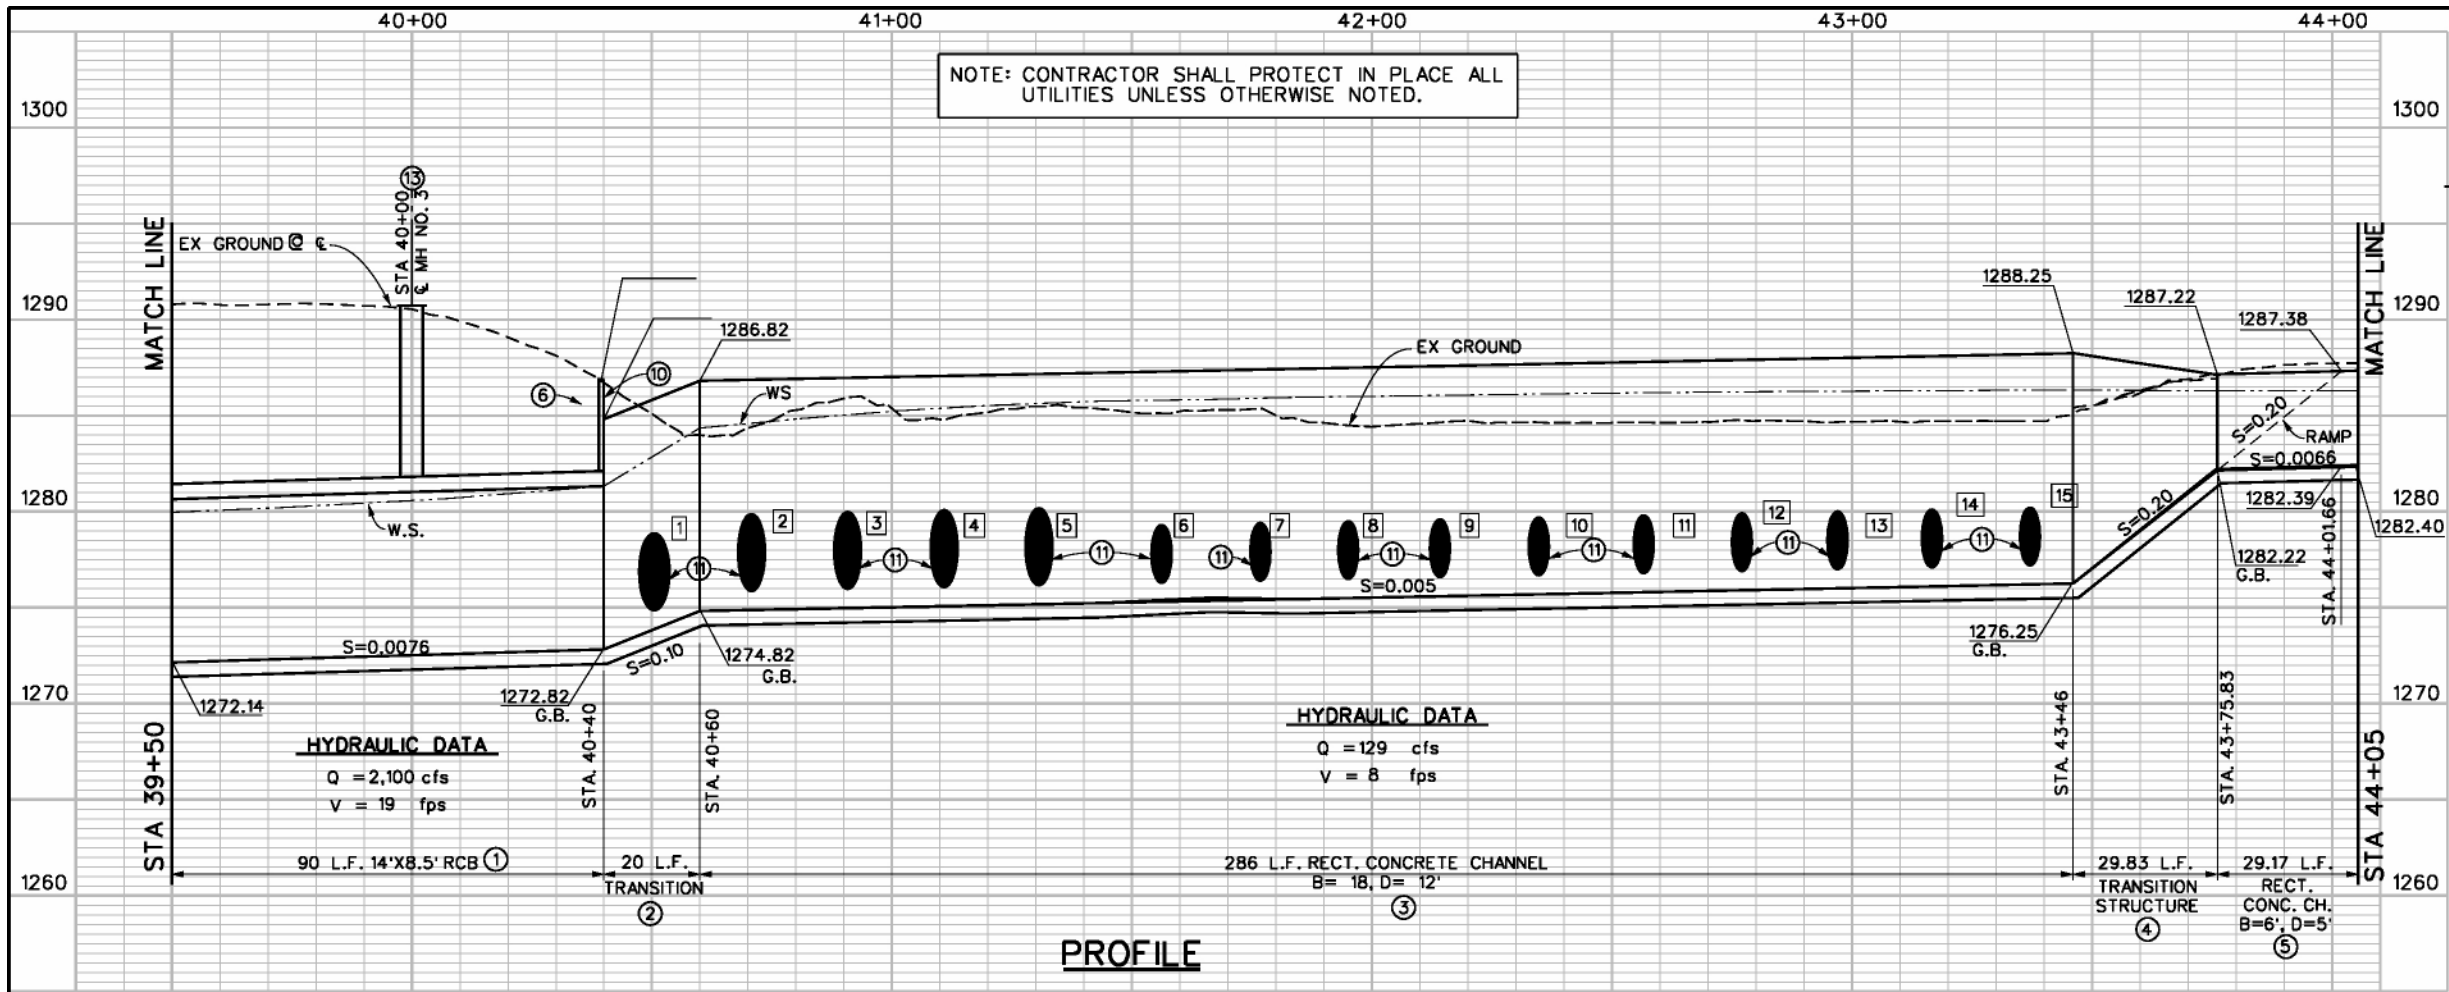